



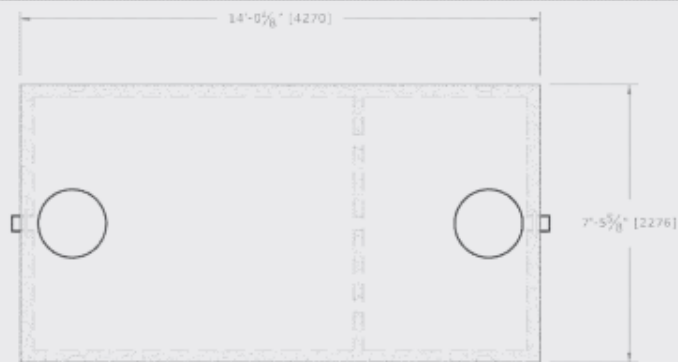


Product Name: 2000gal Septic Tank Date: November 3, 2011
 Working Capacity: 9,000L (2000gal) Model: 2000ST11
 Assembled Weight: approximately 24,000 lbs
 Joints: top of inlet gasket rough and well-sealed to allow assembly joint to bond

burial Depth: Recommended max. burial depth of 3' exists over top of tank lid away from vehicle travel. Extra reinforcement is available.



Mix Design: Sulphate resistant concrete.
 Strength: 33Mpa @ 28 days minimum Air Entrainment: 6-8 %
 Reinforcement: Sulphadronic 1.0in and 1.5in rebar with 12" spacing, 1" cover Top, 1.0in & 1.5in rebar longitudinally into 10" dia, 1" cover

Pipe/Wall Connections: 4" trade pipe size precast gasket on end walls for inlet and outlet

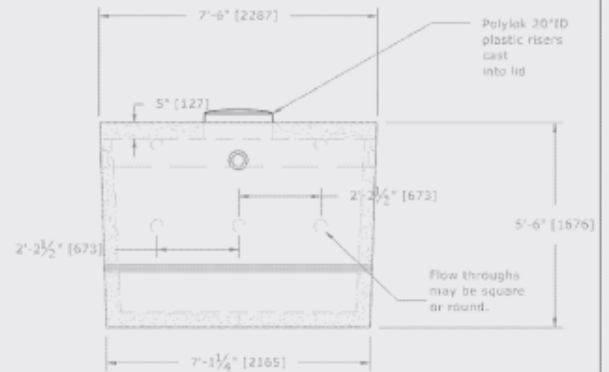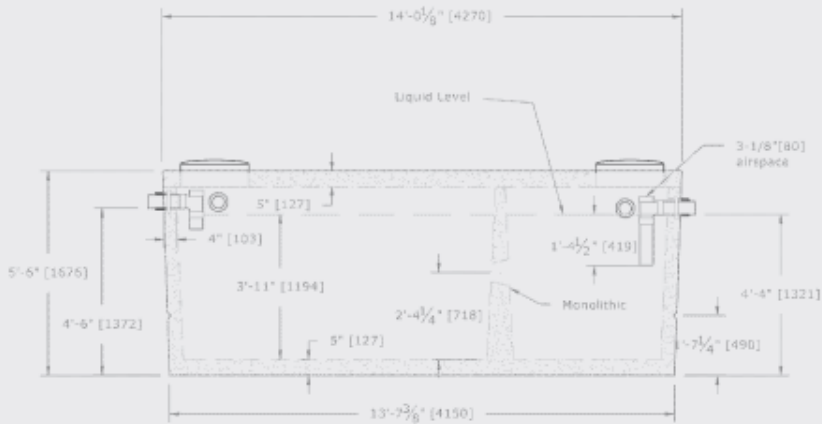

ONTARIO AGRA
 PIPING & SUPPLIES INC.

TITLE: 2000gal Septic Tank		SCALE: NCS	
SAVED AS: 2000gal septic mm 2011.dwg	REVISION DATE: Nov. 3, 2011	DWG #: 2000ST11-001	

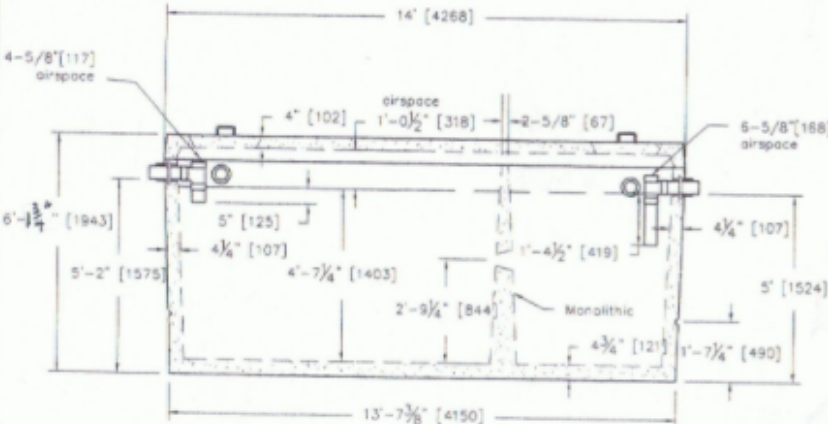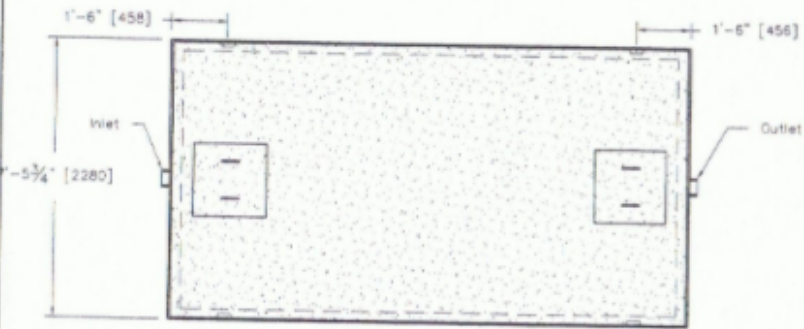


Product Name: 10,790L (2373gal) Septic Date: April 12, 2005
 Working Capacity: 10,790L (2373gal) Model: 2400ST05
 Assembled Weight: 11,068Kg (12.2 tons)
 Joints: Mastic sealant is normally applied at plant to create a watertight seal.

Burial Depth: Recommended max. burial depth of 1 metre over top of tank lid away from vehicular travel. Extra reinforcement is available.

Mix Design: Sulphate resistant concrete, Water/cement Ratio: .45 or less
 Strength: 32-35Mpa @ 28 days Air Entrainment: 5-7 %
 Reinforcement:
 Sides/bottom: #4x#4 rebar 12"x12" etc max, 1" cover
 Top: #4x#6 rebar longitudinally max, 12" etc, 1" cover min.
 #4 rebar laterally max, 12" etc, 1" cover


Pipe/Wall Connections: 2 Cast-a-seal rubber connectors
 Model# of Other Tanks in Series: 2000ST05 3000HC05
 2500HT05
 2000HC05

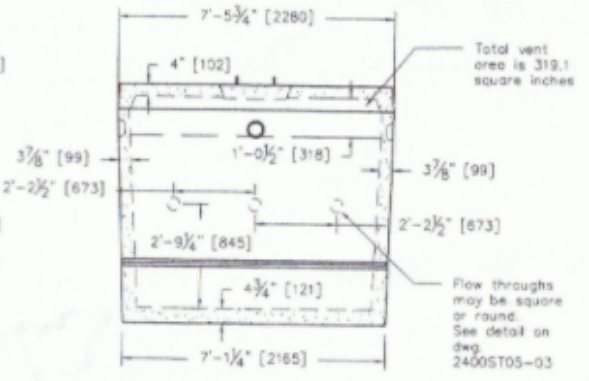



Handwritten signature or mark.

ONTARIO AGRA
 PIPING & SUPPLIES INC.

TITLE: 10,790L (2373gal) Septic Tank		SCALE: NTS
SAVED AS: 2400gaipsecticmm	REVISION DATE: 4/12/05	DWG # 2400ST05-002

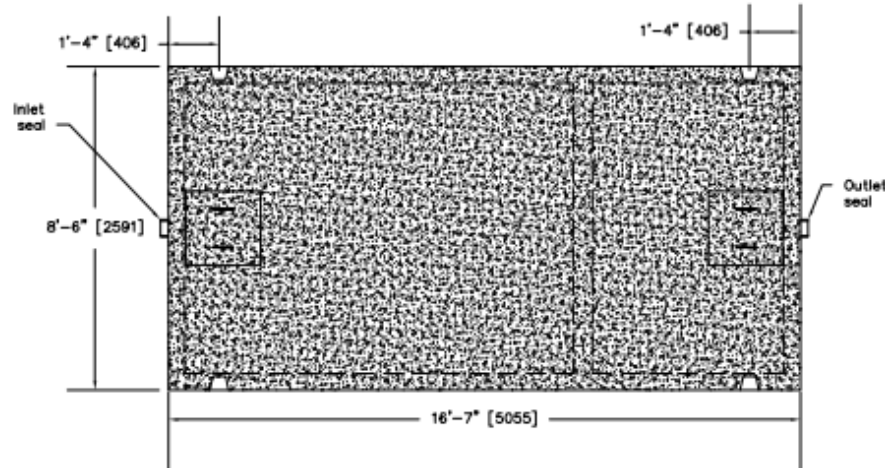


Product Name: 3350gal Septic Tank Date: May 30, 2005
 Working Capacity: 15,250L (3,350gal) Model: 3350ST06
 Assembled Weight: 14,739Kg (16.25 tons)
 Joints: Mastic sealant is normally applied on site by Roswell Concrete Products Ltd. employee to create a watertight seal.
 Burial Depth: Recommended max. burial depth of 1 metre over top of tank lid away from vehicular travel. Extra reinforcement is available.
 Mix Design: Sulphate resistant concrete, Strength: 30-35Mpa @ 28 days Air Entrainment: 4-8 %
 Reinforcement:
 Top/bottom: #6 rebar longitudinally 12"OC max. spacing, 1" cover,
 #4 rebar transversely 12"OC spacing, min. 1" cover
 Sides: #4 rebar max. 12" OC both ways, 1" cover min.
 Pipe/Wall Connections: 2 Cast-a-seal rubber connectors
 Model# of Other Tanks in Series:

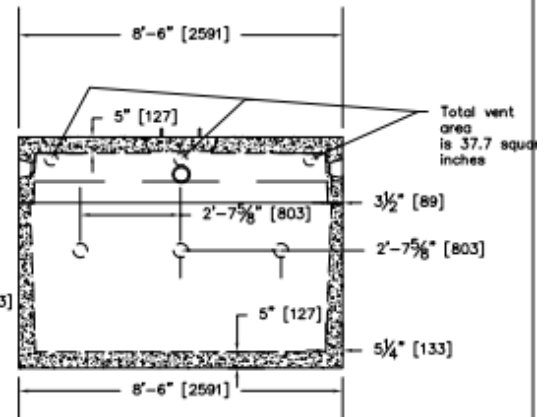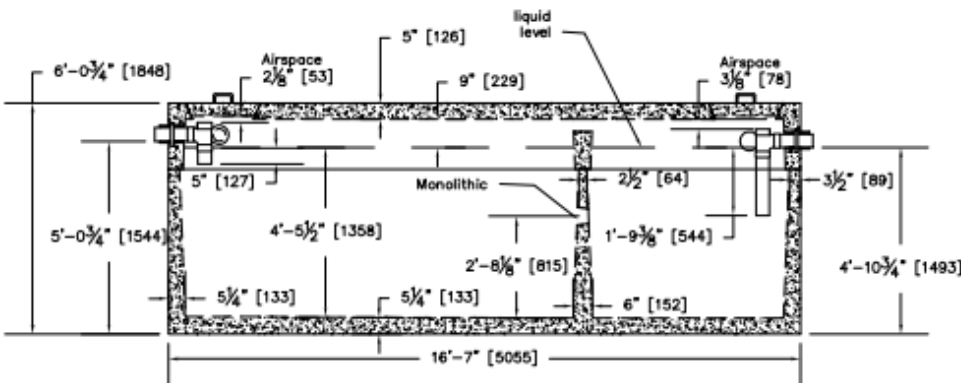


ONTARIO AGRA
 PIPING & SUPPLIES INC.

TITLE: 3350gal Septic Tank		SCALE: 1/4"=1'
SAVED AS: 3350galsepticmm	REVISION DATE: 5/30/05	DWG #: 3350ST06-002

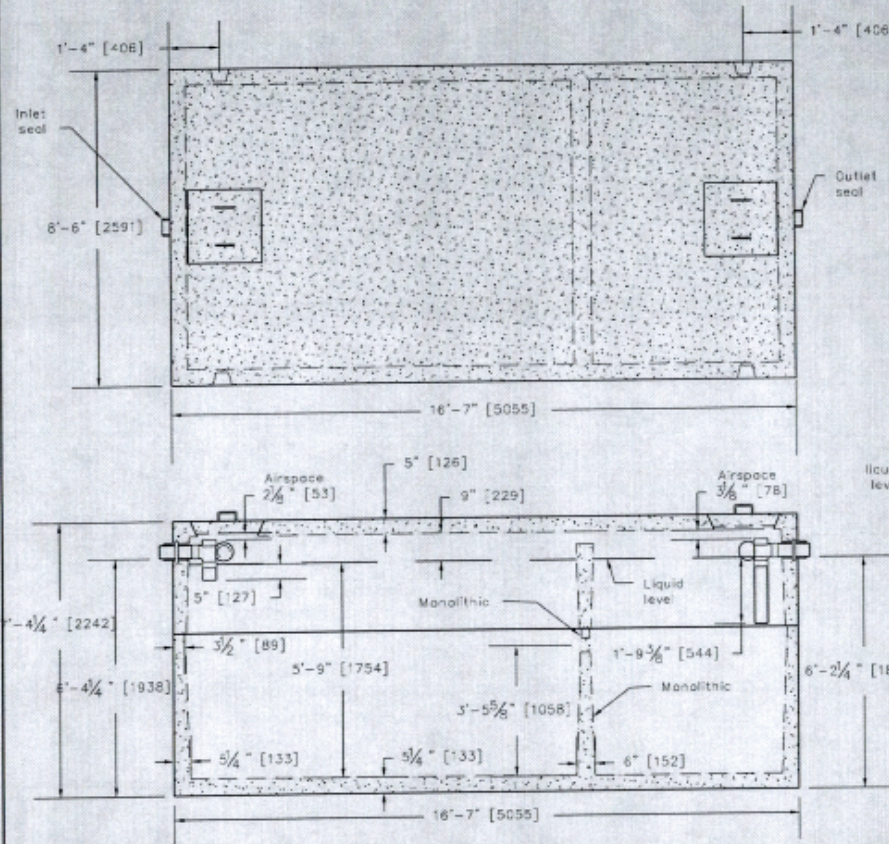

Product Name: 4300gal Septic Tank Date: May 28, 2005
 Working Capacity: 19,636L (4,319.3gal) Model: 4300ST06
 Assembled Weight: 16,578Kg (18,27 tons)
 Joints: Mastic sealant is normally applied on site by Russell Concrete Products Ltd. employee to create a watertight seal.
 Burial Depth: Recommended max burial depth of 1 metre over top of tank lid away from vehicular travel. Extra reinforcement is available.
 Mix Design: Sulfate resistant concrete, Strength: 30-35Mpa @ 28 days Air Entrainment: 4-6 %
 Reinforcement: Top/bottom: #8 rebar longitudinally 12"OC max. spacing, 1" cover; #4 rebar transversely 12"OC spacing, min. 1" cover min.
 Sides: #4 rebar max. 12" OC both ways, 1" cover min.
 Pipe/Wall Connections: 2 Cast-a-seal rubber connectors
 Made # of Other Tanks in Series:

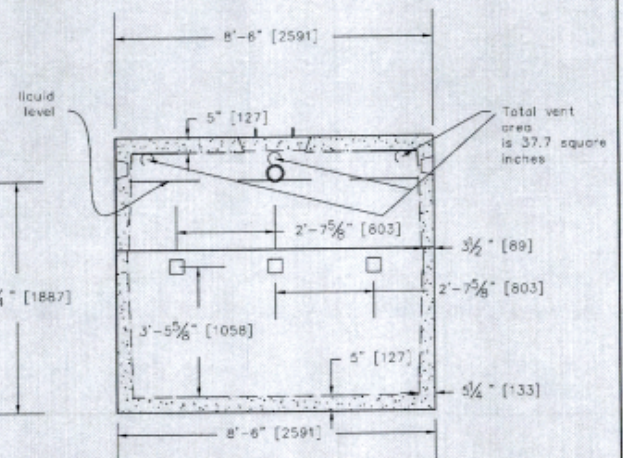

ONTARIO AGRA
 PIPING & SUPPLIES INC.

FILE		SCALE	
4300gal Septic Tank		1/4" = 1'	
SAVED AS	REVISION DATE	DWG #	
4300galsepticmm	5/28/05	4300ST06-002	

