

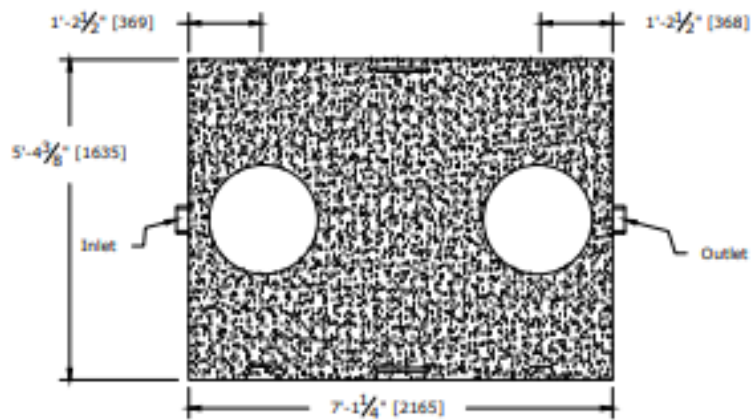


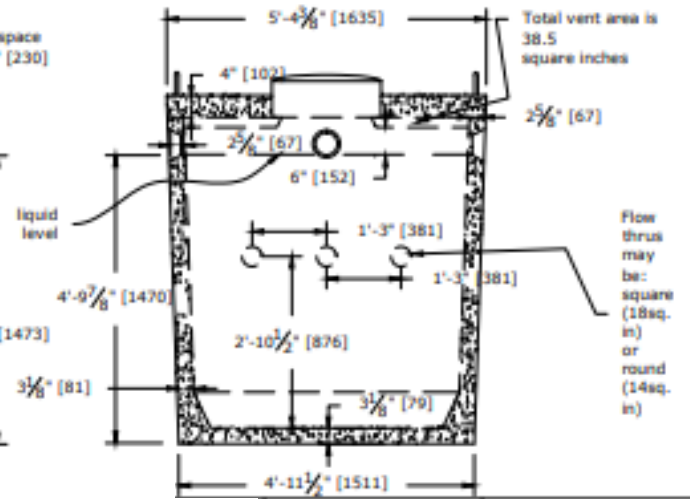


Product Name: 3,600L (800gal) Septic Tank
 Working Capacity: 3615L (795gal)
 Assembled Weight: 4,170kg (4.6 tons)
 Joints: Cold joint between basin and lid is left rough, poured with 18"x12" WWP pieces anchoring sections.
 Burial Depth: Recommended max. burial depth of 1 metre over top of tank lid away from vehicular travel. Extra reinforcement is available.
 Mix Design: Sulphate resistant concrete, Strength: 32Mpa @ 28 days minimum
 Reinforcement: Sides/bottom: polypropylene fibres
 Top: #4/#6 rebar longitudinally max. 10" c/c, 1" cover
 #4 rebar laterally max. 12" c/c, 1" cover
 Pipe/Wall Connections: 2 Cast-a-seal rubber connectors
 Model# of Other Tanks: 0800ST01


Date: June 4/2012
 Model: 0800ST01
 Water/Cement Ratio: 0.45 or less
 Air Entrainment: 5-7 %

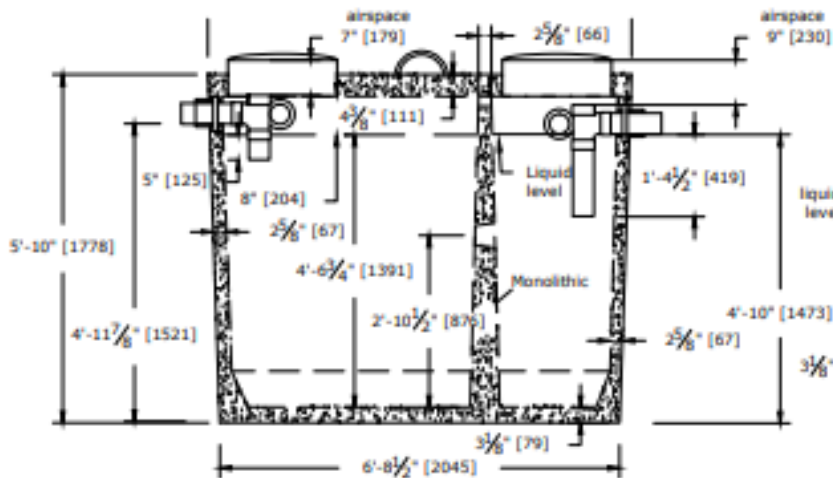


ONTARIO AGRA
 PIPING & SUPPLIES INC.

TITLE: 3,600L (800gal) septic	SCALE: NTS
REVISED BY: 800galsepticmm	REVISION DATE: June 4/2012
DWG #1: 0800ST01-002	

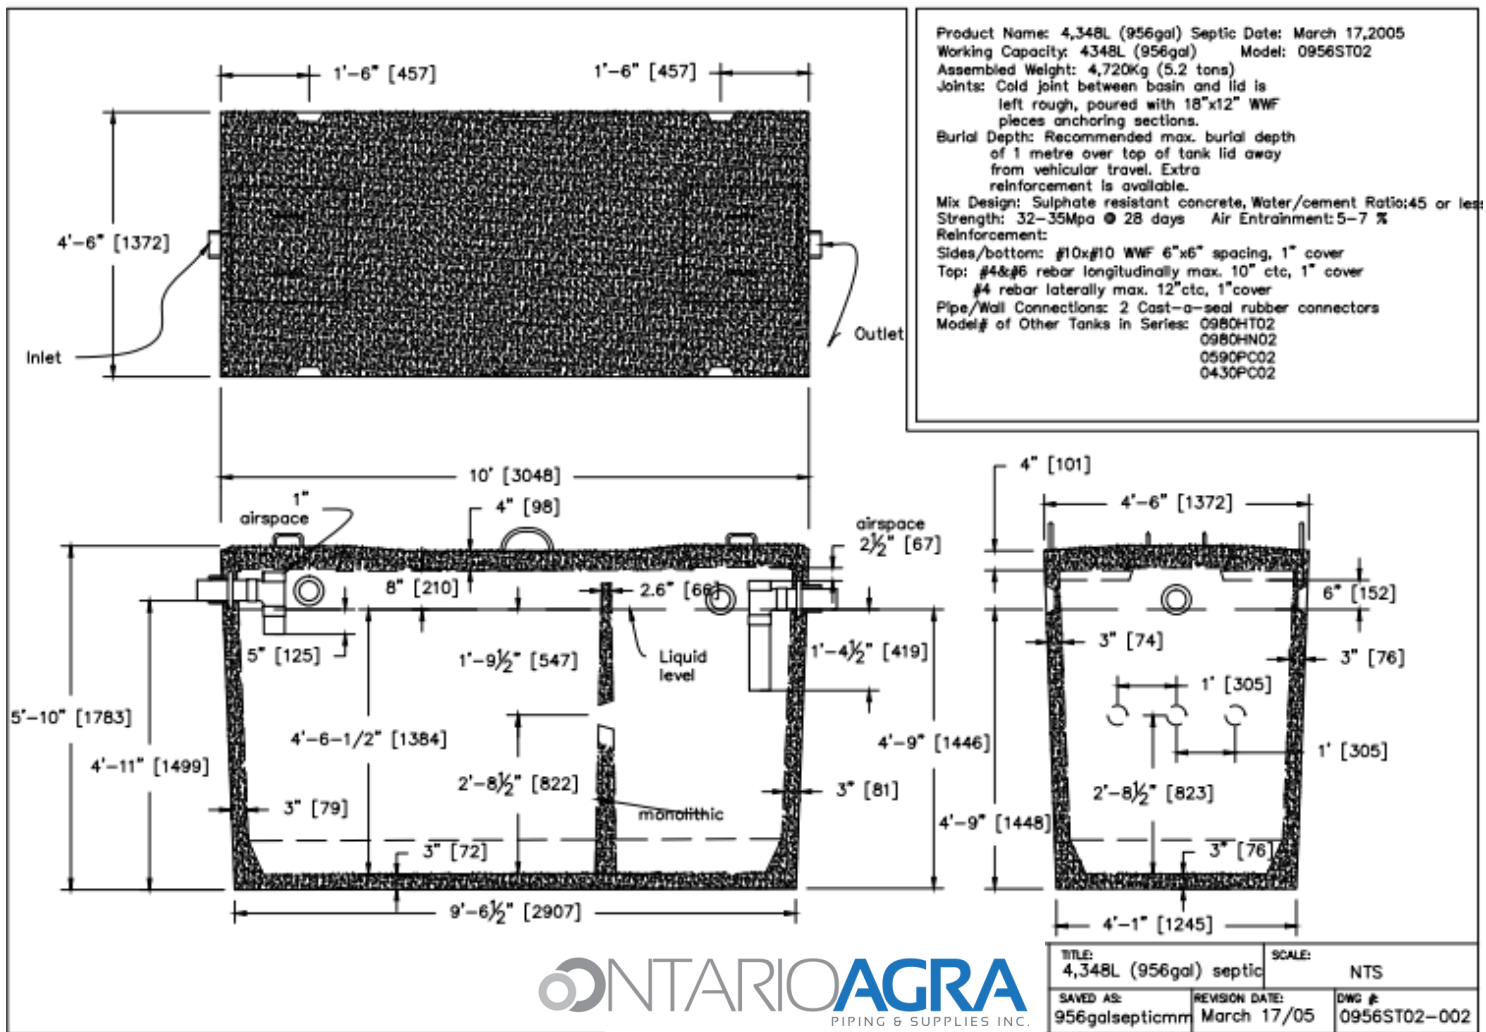


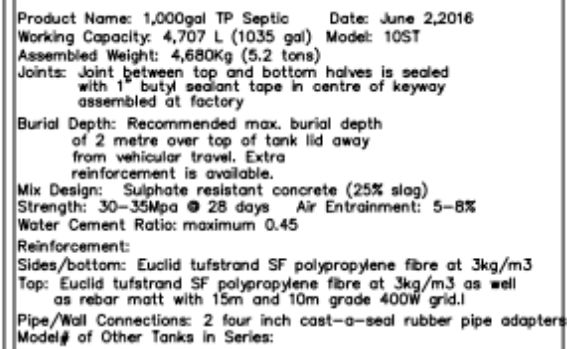

TITLE: 1000gal TP septic		SCALE: NTS	
SAVED AS: 1000gal TP.dwg		REVISION DATE: June 2/2016	DWG #: 10STN-001

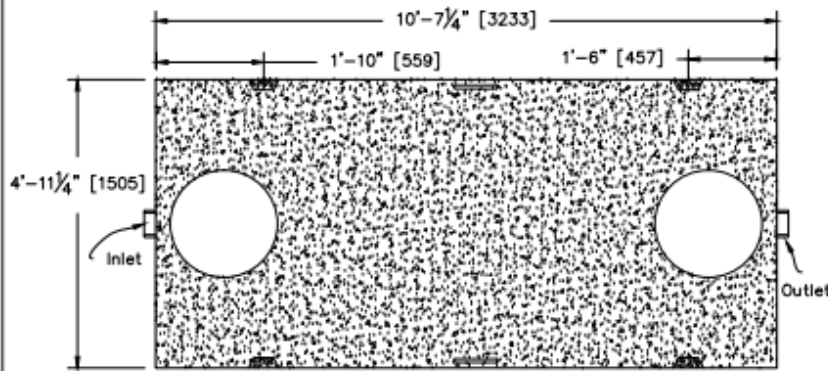


Product Name: 5,407L (1200gal) Septic Date: March 18, 2005
 Working Capacity: 5,407L (1189gal) Model: 1200ST03
 Assembled Weight: 5,440Kg (8 tons)
 Joints: Cold joint between basin and lid is left rough, poured with 18"x12" WWF plates anchoring sections.
 Burial Depth: Recommended max. burial depth of 1 metre over top of tank lid away from vehicular travel. Extra reinforcement is available.
 Mix Design: Sulphate resistant concrete, Water/cement Ratio: .45 or less
 Strength: 32-35Mpa @ 28 days Air Entrainment: 5-7%
 Reinforcement:
 Sides/bottom: tufstrand fibre reinforcement dosed at 3kg per cubic meter
 Top: 10m & 15m rebar longitudinally max. 10" c/c, 1" cover
 10m rebar laterally max. 12" c/c, 1" cover
 Pipe/Wall Connections: 2 Cast-a-seal rubber connectors
 Model# of Other Tanks in Series: 1200SLN03
 1000SL03
 0800SL03

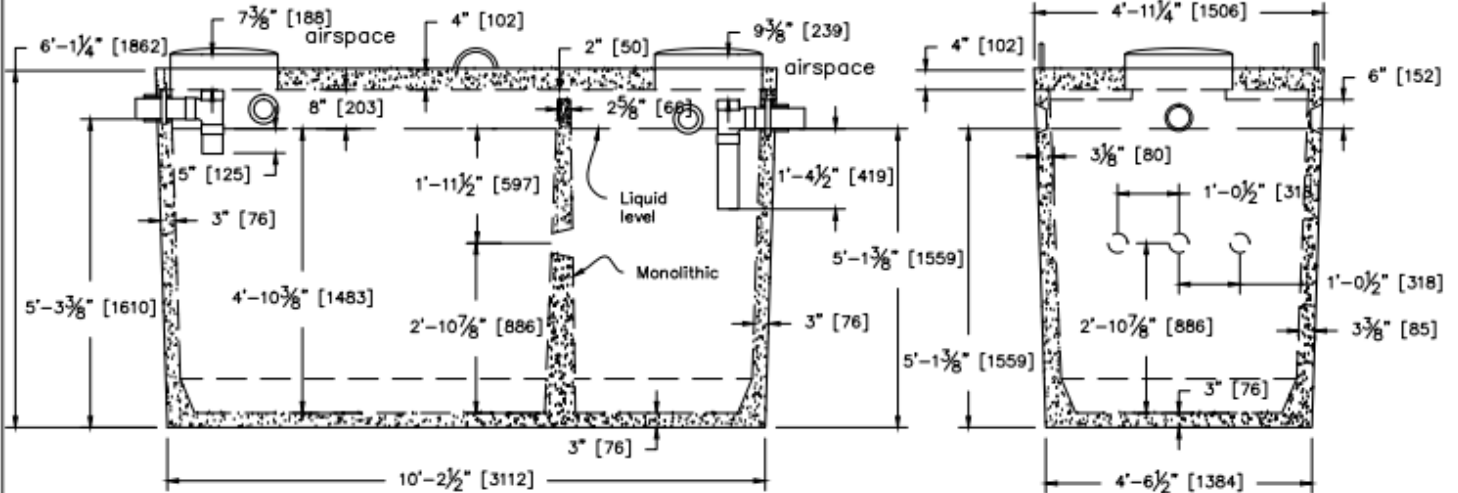


ONTARIO AGRA
 PIPING & SUPPLIES INC.

TITLE: 5,407L (1200gal) septic		SCALE: NTS	
SAVED AS: 1200galsepticmm	REVISION DATE: May 27, 2014	DWG #: 1200ST03-002	

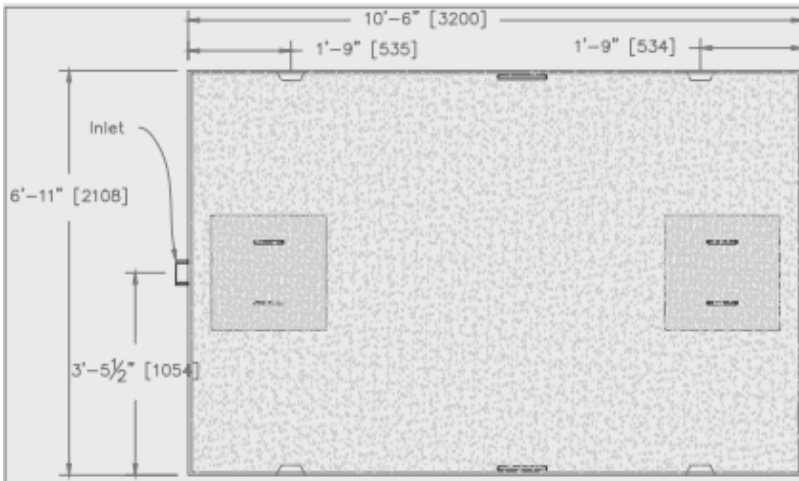

Product Name: 6,605L (1450gal) Septic Date: March 19,2005
 Working Capacity: 6,605L (1,450gal) Model: 1450ST04
 Assembled Weight: 6,532Kg (7.2 tons)
 Joints: Cold joint between basin and lid is left rough, poured with 18"x12" WWF pieces anchoring sections.
 Burial Depth: Recommended max. burial depth of 1 metre over top of tank lid away from vehicular travel. Extra reinforcement is available.
 Mix Design: Sulphate resistant concrete, Water/cement Ratio: .45 or less
 Strength: 32-35Mpa @ 28 days Air Entrainment: 5-7%
 Reinforcement:
 Sides/bottom: #10x#10 WWF 6"x6" spacing, 1" cover
 Top: #4x#6 rebar longitudinally max. 10" c/c, 1" cover
 #4 rebar laterally max. 12" c/c, 1" cover
 Pipe/Wall Connections: 2 Cast-a-seal rubber connectors
 Model# of Other Tanks In Series: 1500HT04
 1200LP04

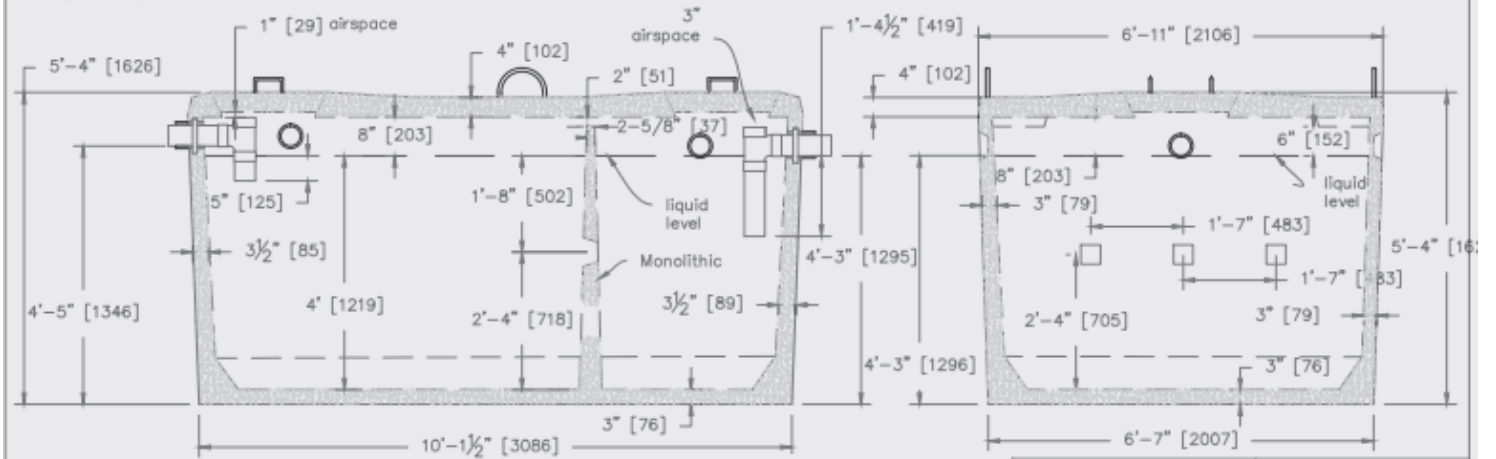

ONTARIO AGRA
 PIPING & SUPPLIES INC.

TITLE: 6,605L (1450gal) septic		SCALE: NTS	
SAVED AS: 1450galsepticmm	REVISION DATE: march 19/05	DWG #: 1450ST04-002	